


CLARIDGE SERIES 5 - FACTORY BUILT UNITS

TRIM SECTION DETAILS

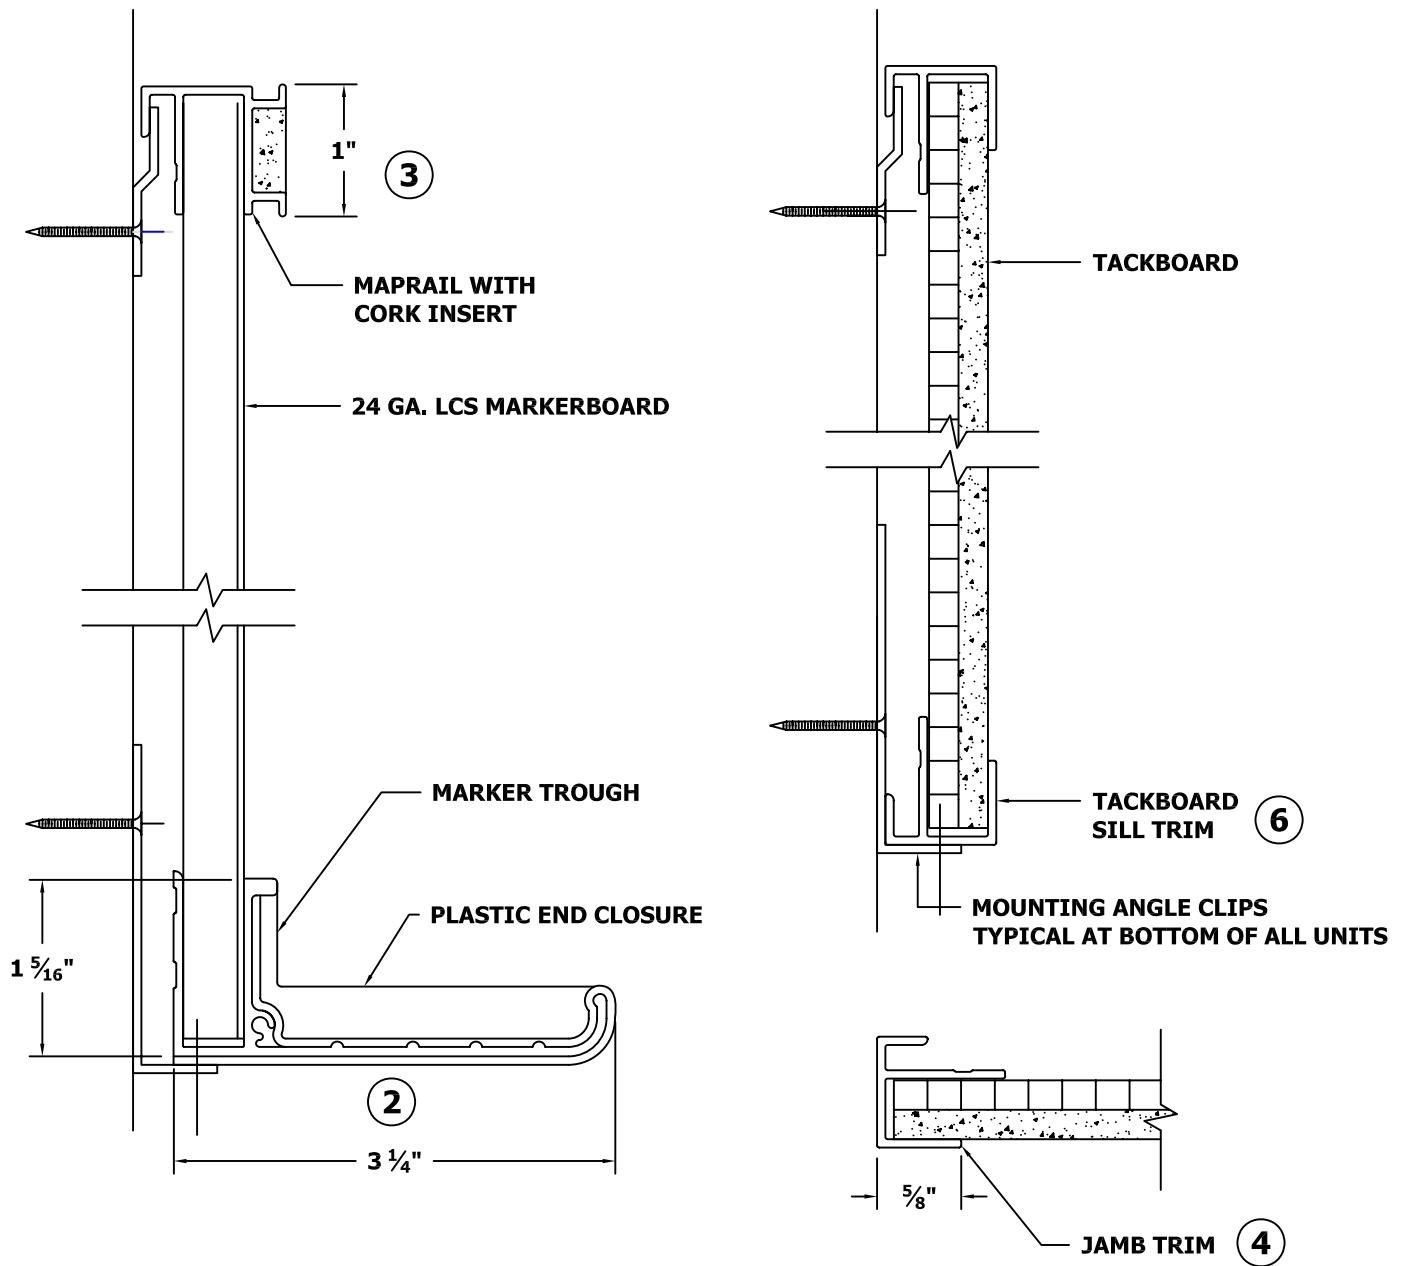

SCALE: NOT TO SCALE

Section:		Project:	Whiteboard:
P.B.S. Supply Co. 7013 South 216th Street Kent, WA 98032 Phone: (253) 395-5550 Fax: (253) 395-5575 www.pbssupply.com			
		Architect:	Alum. Trim: Clear Satin Anodized
		Contractor:	
File:	Date:	Drw #	By: